


CONCRETE BONDED MORTAR BED

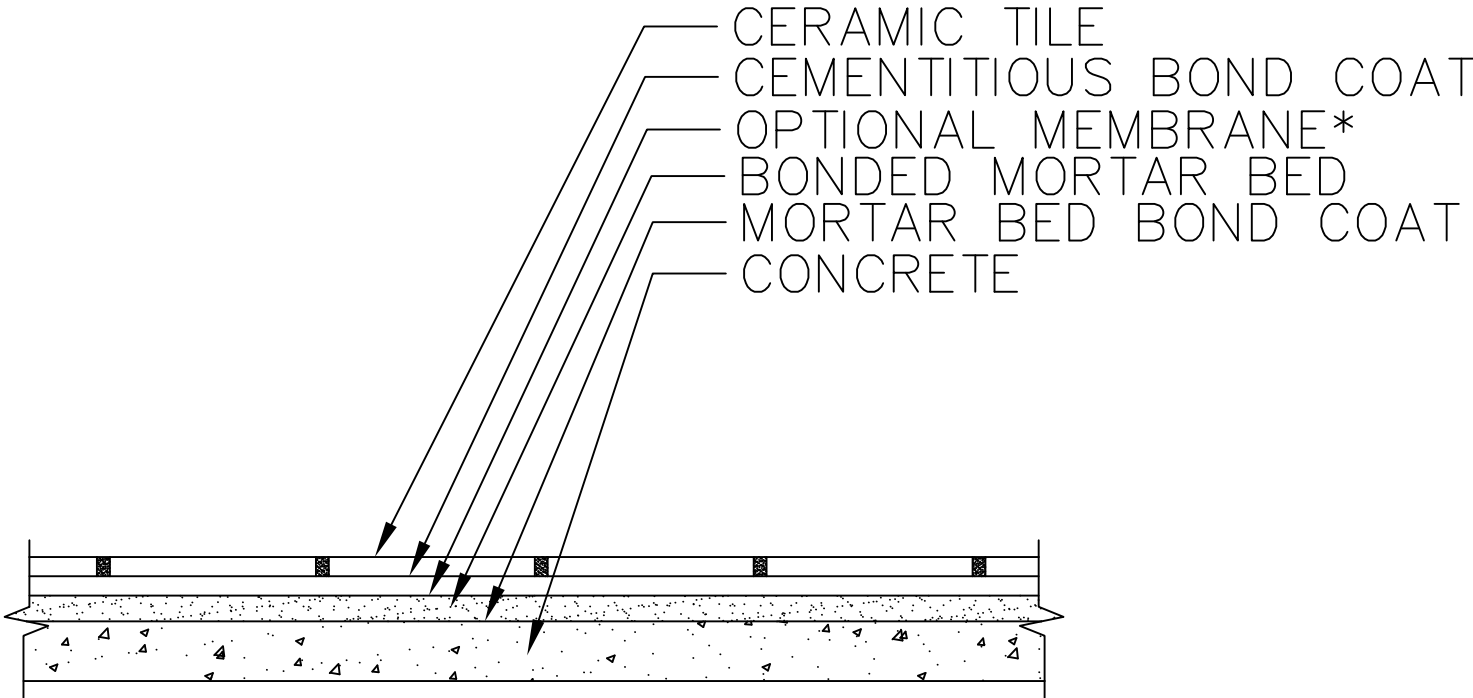

*USE OF A MEMBRANE IS OPTIONAL.