


# CONCRETE ELECTRIC RADIANT HEAT SYSTEM

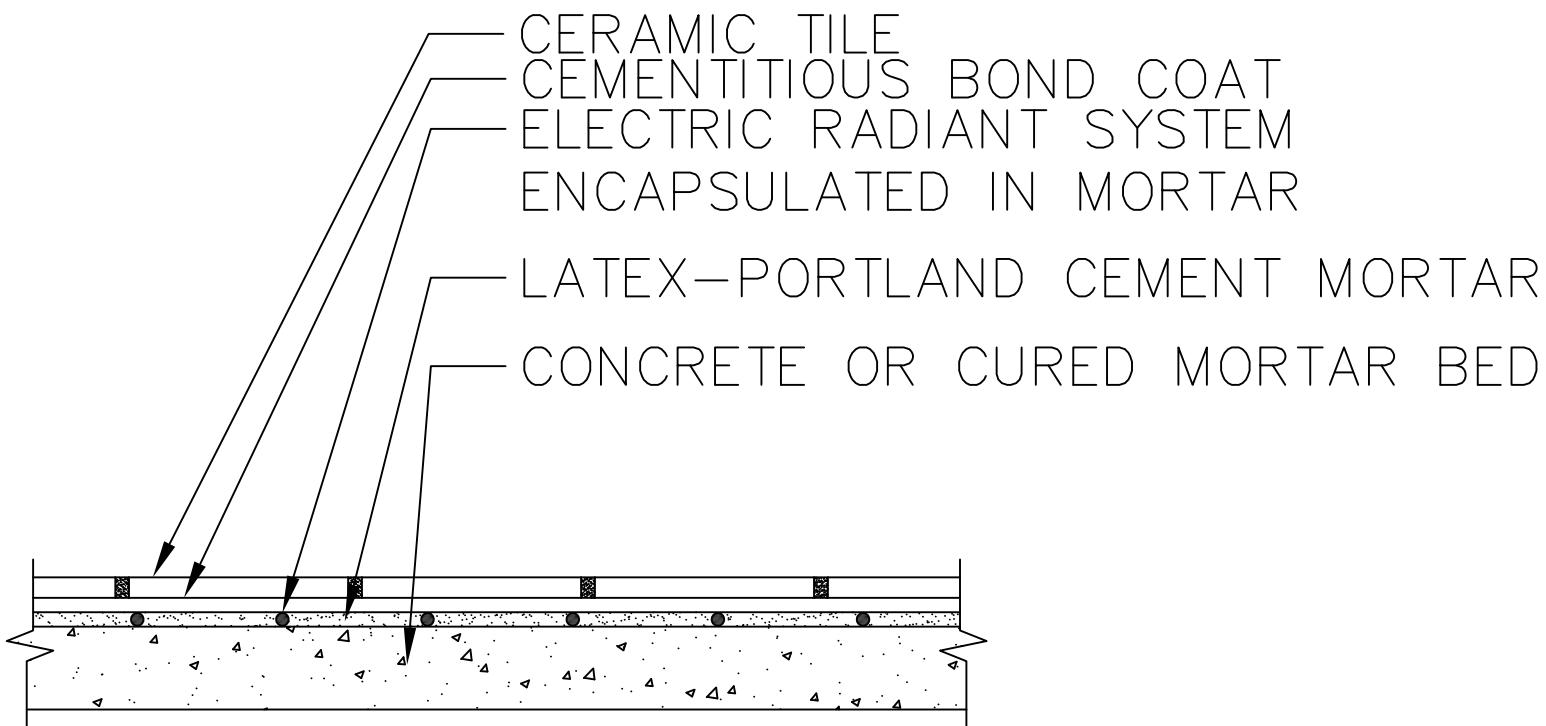

USE OF A MEMBRANE IS OPTIONAL.  
SEE MEMBRANE OPTIONS