




SHOWER CURB  
Scale: NTS

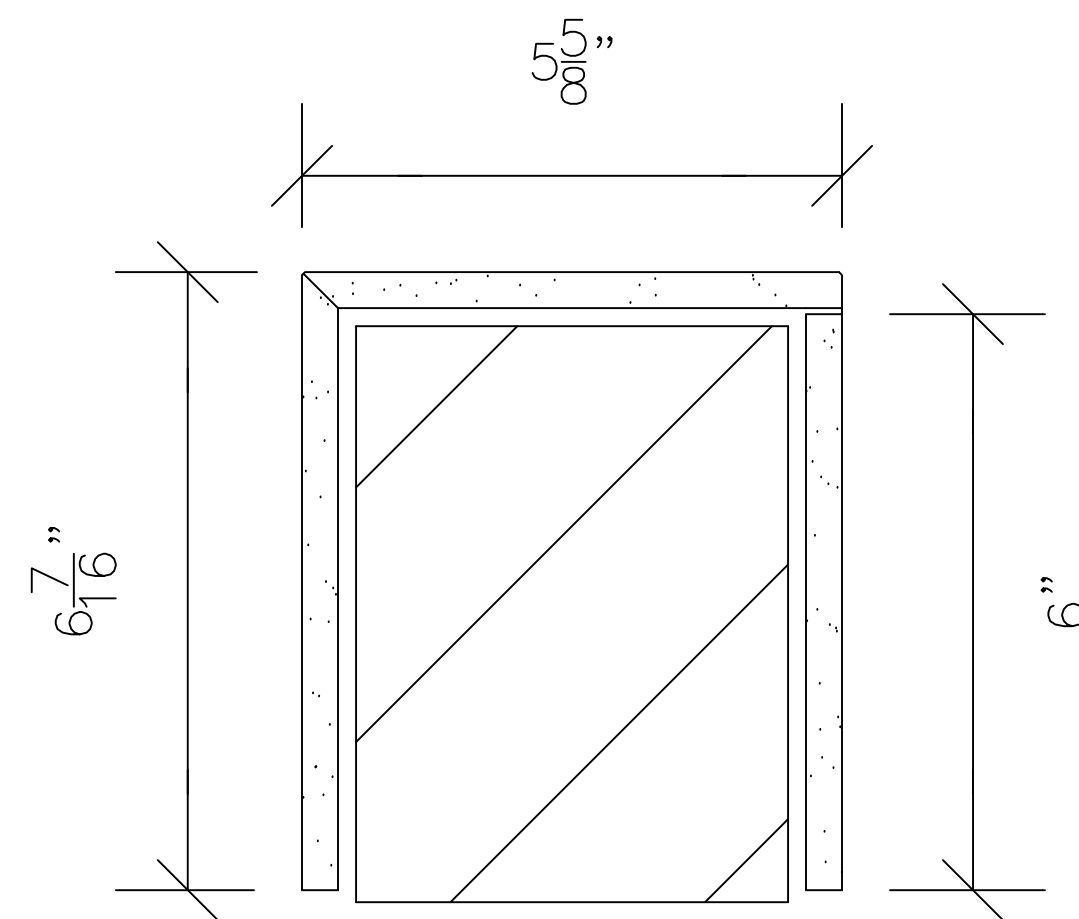


CURB SECTION  
Scale: 3" = 1'-0"

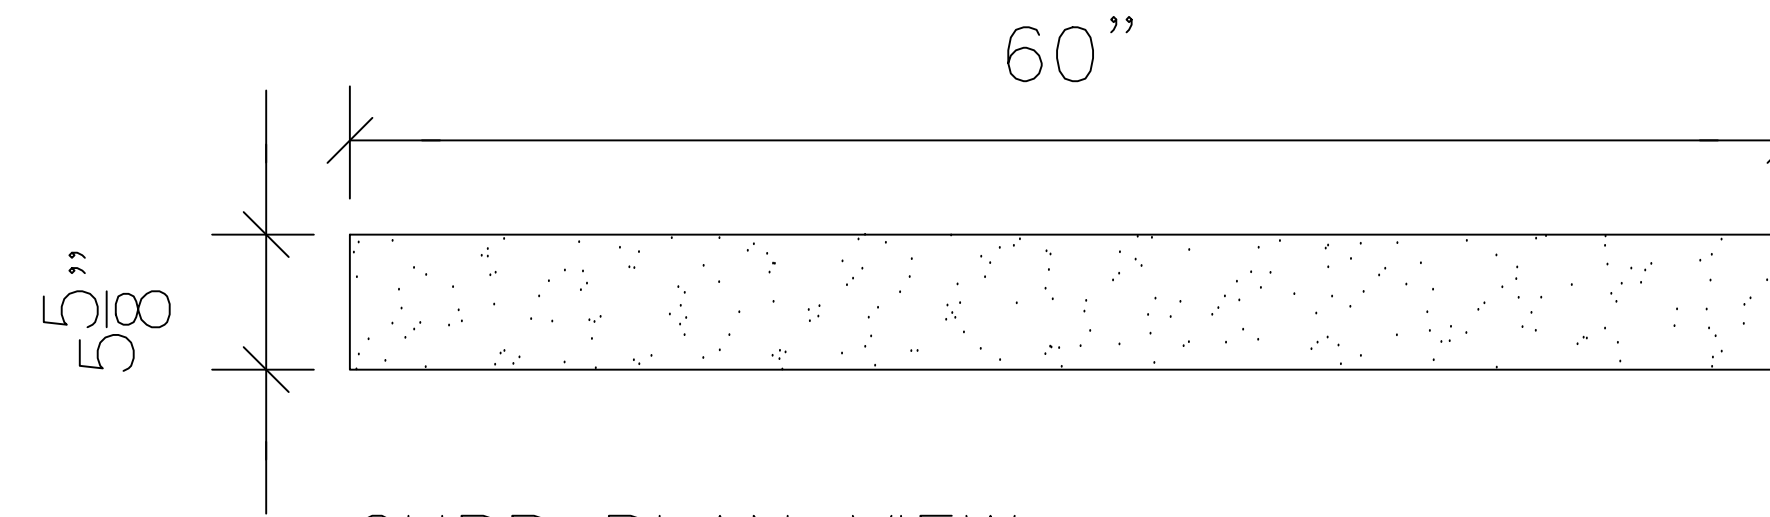

CURB PLAN VIEW  
Scale: 1" = 1'-0"

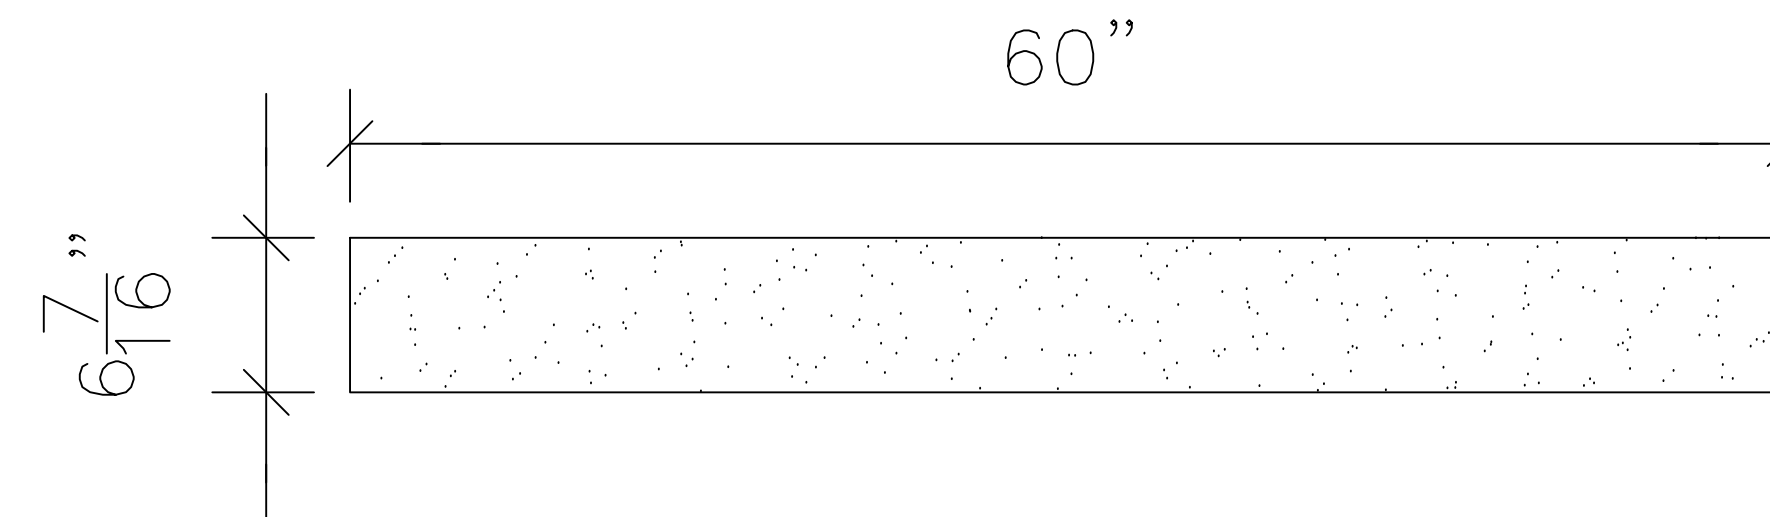

CURB OUTSIDE VIEW  
Scale: 1" = 1'-0"

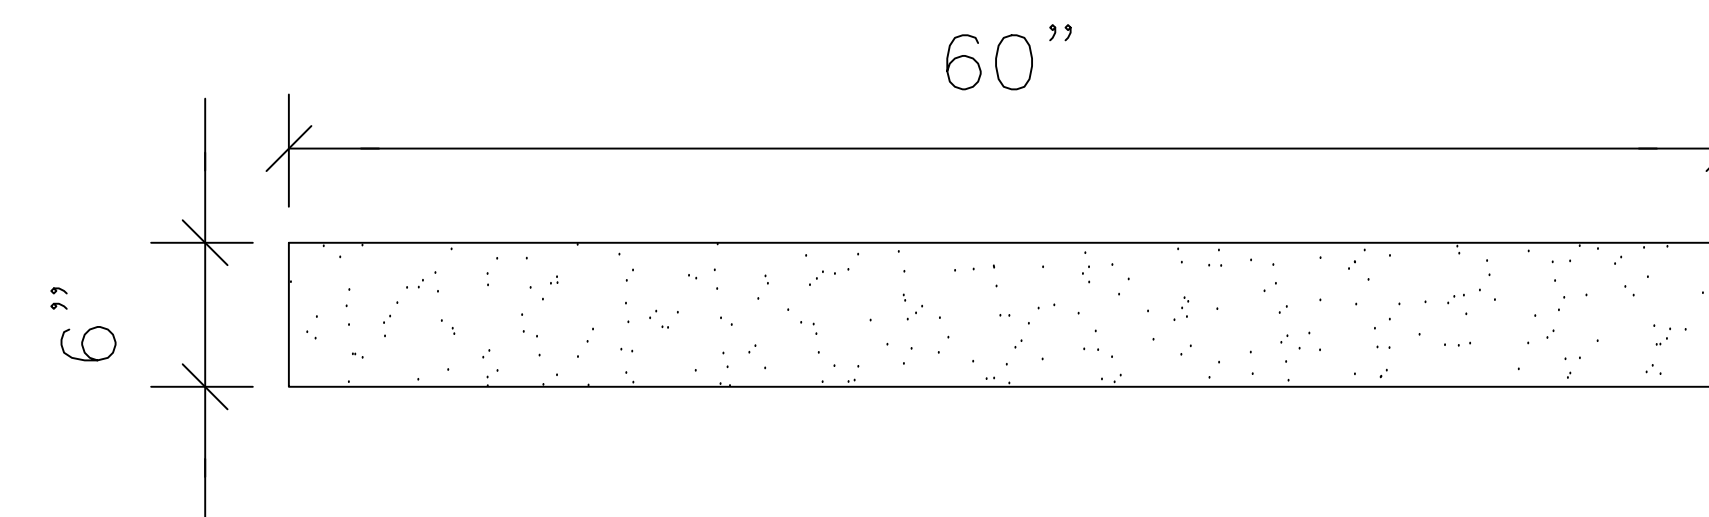

CURB INSIDE VIEW  
Scale: 1" = 1'-0"

NOTES

ALL TERRAZZO PIECES TO  
FINISH AT  $\frac{3}{8}$ " THICK

POLISH ALL EXPOSED SIDES OF CURB

EASE TOP EDGES OF TERRAZZO CURB

Approved By: \_\_\_\_\_  
Printed NAME: \_\_\_\_\_  
Signature: \_\_\_\_\_  
Title: \_\_\_\_\_  
Date: \_\_\_\_\_